

OUTLETS PARK CITY
 6699 N Landmark Drive
 Park City, UT 84098



1614 E. Churchville Rd. Suite 101, Bel Air, MD 21015
 Office Phone - 410.343.1604 www.lodsystems.com

THIS DRAWING DOES NOT CONSTITUTE A REPRESENTATION, WARRANTY OR AGREEMENT THAT THE BUILDINGS, IMPROVEMENTS, FACILITIES, COMMON AREAS AND STORES WILL BE AS ILLUSTRATED, OR THAT ANY TENANTS REFERENCED ON THIS DRAWING WILL AT ANY TIME BE OCCUPANTS. OWNER RESERVES THE RIGHT TO MODIFY THE SIZE, CONFIGURATION, LAY-OUT, FACILITIES AND OCCUPANTS OF THE CENTER AT ANY TIME.



NO.	REVISION	DATE
FILE	DRAWN	CHECKED
	LODS	11/15/2022

SHEET TITLE
SITE PLAN 1 OF 1
 SCALE: N.T.S.
 DRAWING NUMBER

L1

TOTAL GLA 319,661 SF.

© 2022 LOD SOLUTIONS LLC. All Rights Reserved.

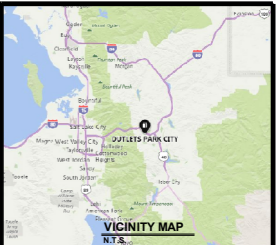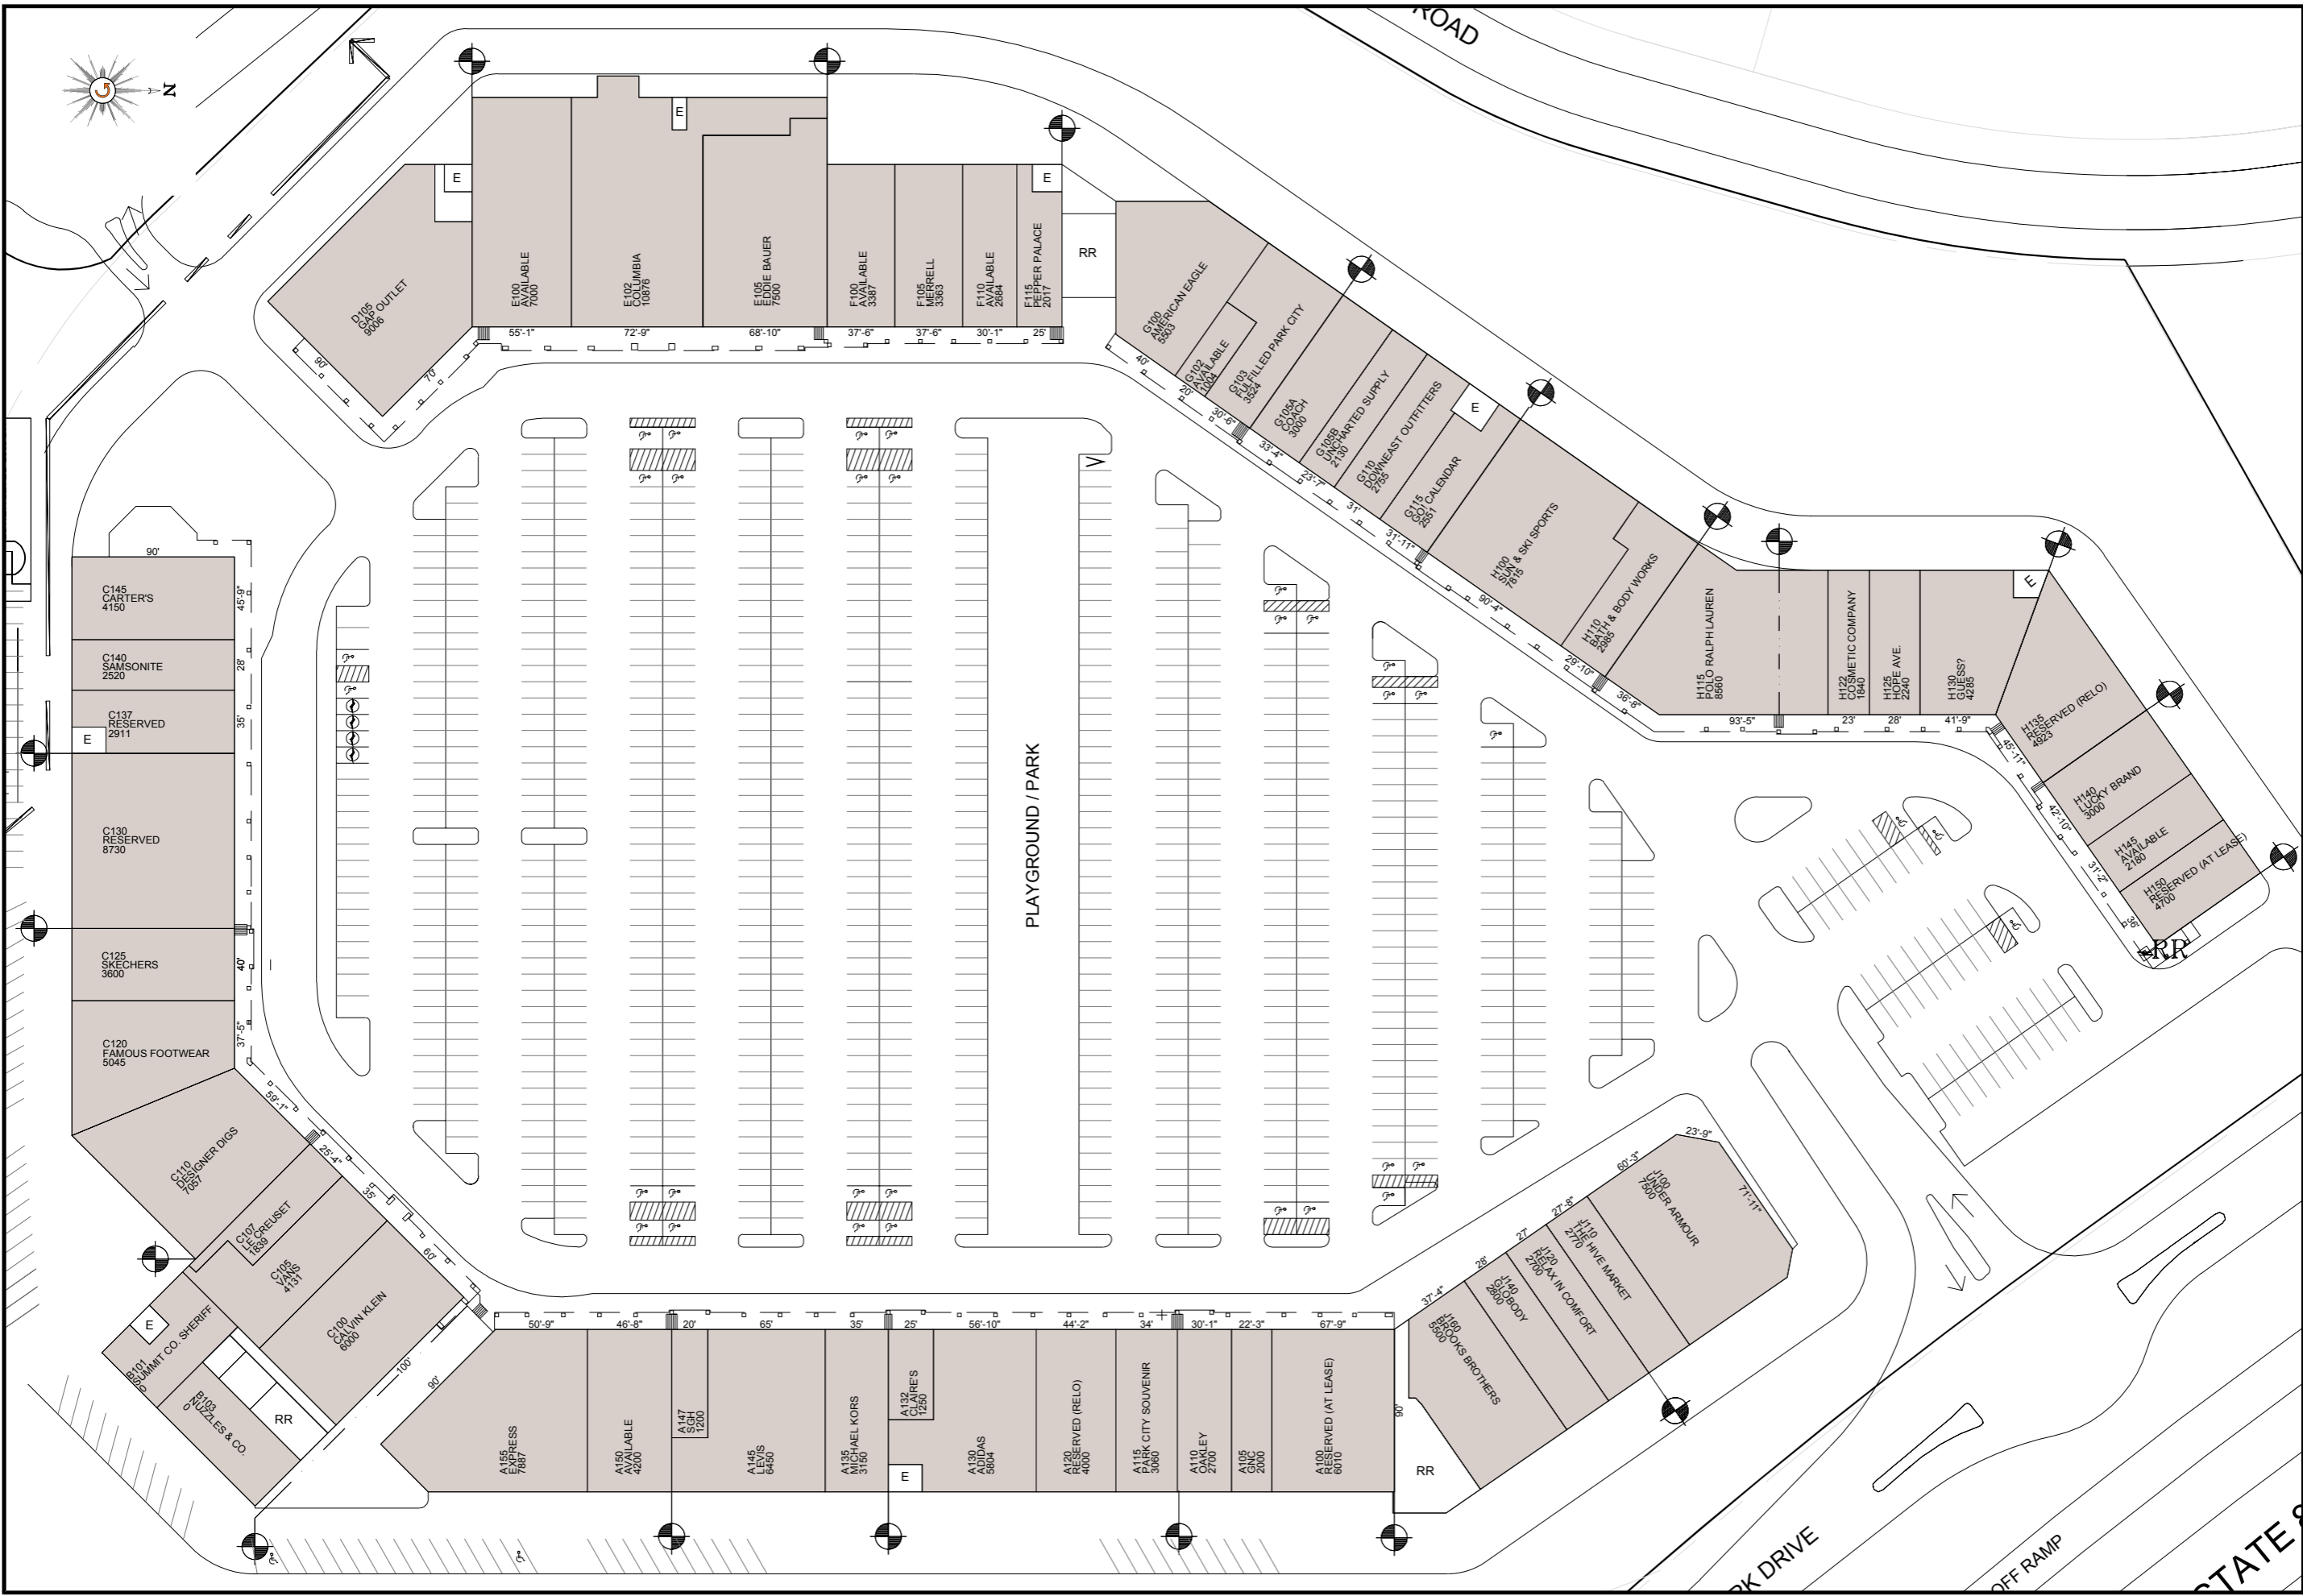

OUTLETS PARK CITY
 6699 N Landmark Drive
 Park City, UT 84098





THIS DRAWING DOES NOT CONSTITUTE A REPRESENTATION, WARRANTY OR AGREEMENT THAT THE BUILDINGS, IMPROVEMENTS, FACILITIES, COMMON AREAS AND STORES WILL BE AS ILLUSTRATED, OR THAT ANY TENANTS REFERENCED ON THIS DRAWING WILL AT ANY TIME BE OCCUPANTS. OWNER RESERVES THE RIGHT TO MODIFY THE SIZE, CONFIGURATION, LAY-OUT, FACILITIES AND OCCUPANTS OF THE CENTER AT ANY TIME.

NO.	REVISION	DATE
FILE	DRAWN	CHECKED
LODS		11/15/2022

SHEET TITLE
LEASE PLAN 2 OF 2

SCALE: N.T.S.
 DRAWING NUMBER
L1
 TOTAL GLA 319,661 SF.

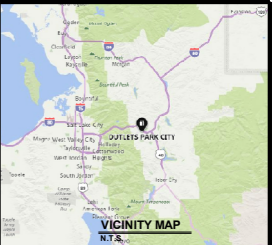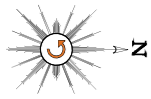

OUTLETS PARK CITY
 6699 N Landmark Drive
 Park City, UT 84098



980 N. Michigan Avenue, Suite 1600, Chicago, IL 60611
 Office Phone - 433.343.1604 www.outletresource.com



1614 E. Churchville Rd. Suite 101, Bel Air, MD 21015
 Office Phone - 443.343.1604 www.lodsystems.com

THIS DRAWING DOES NOT CONSTITUTE A REPRESENTATION, WARRANTY OR AGREEMENT THAT THE BUILDINGS, IMPROVEMENTS, FACILITIES, COMMON AREAS AND STORES WILL BE AS ILLUSTRATED, OR THAT ANY TENANTS REFERENCED ON THIS DRAWING WILL AT ANY TIME BE OCCUPANTS. OWNER RESERVES THE RIGHT TO MODIFY THE SIZE, CONFIGURATION, LAY-OUT, FACILITIES AND OCCUPANTS OF THE CENTER AT ANY TIME.

NO.	REVISION	DATE
FILE	DRAWN	CHECKED
	LODS	11/15/2022

SHEET TITLE
LEASE PLAN 2 OF 2

SCALE: N.T.S.

DRAWING NUMBER

L1

TOTAL GLA 319,661 SF.

